






BASEBALL FIELD
I-50 and I-20 ROTOR
LOOPED MAIN LINE LAYOUT

HUNTER INDUSTRIES
1940 DIAMOND STREET
SAN MARCOS, CALIFORNIA 92078

SHEET
1 of 2

VALVE IDENTIFICATION GUIDE

SYMBOL	MANUFACTURER/MODEL/DESCRIPTION
	Hunter ICV-G 1" 1", 1-1/2", 2", and 3" Plastic Electric Remote Control Valves, Globe Configuration, with NPT Threaded Inlet/Outlet, for Commercial/Municipal Use.
	Hunter ICV-G 1-1/2" 1", 1-1/2", 2", and 3" Plastic Electric Remote Control Valves, Globe Configuration, with NPT Threaded Inlet/Outlet, for Commercial/Municipal Use.
	Hunter ICV-G 2" 1", 1-1/2", 2", and 3" Plastic Electric Remote Control Valves, Globe Configuration, with NPT Threaded Inlet/Outlet, for Commercial/Municipal Use.
A2C-75D	Hunter A2C-75D-SS 75-Station Decoder controller in a stainless steel wall mount enclosure.
M	Water Meter 2"
	Irrigation Lateral Line: PVC Class 200 SDR 21 1"
	Irrigation Lateral Line: PVC Class 200 SDR 21 1 1/4"
	Irrigation Lateral Line: PVC Class 200 SDR 21 1 1/2"
	Irrigation Lateral Line: PVC Class 200 SDR 21 2"
	Irrigation Lateral Line: PVC Class 200 SDR 21 2 1/2"
	Irrigation Lateral Line: PVC Class 200 SDR 21 3"
	Irrigation Mainline: PVC Class 315 SDR 13.5 3"
	Irrigation Mainline: PVC Class 315 SDR 13.5 4"

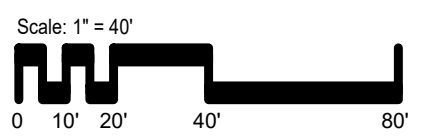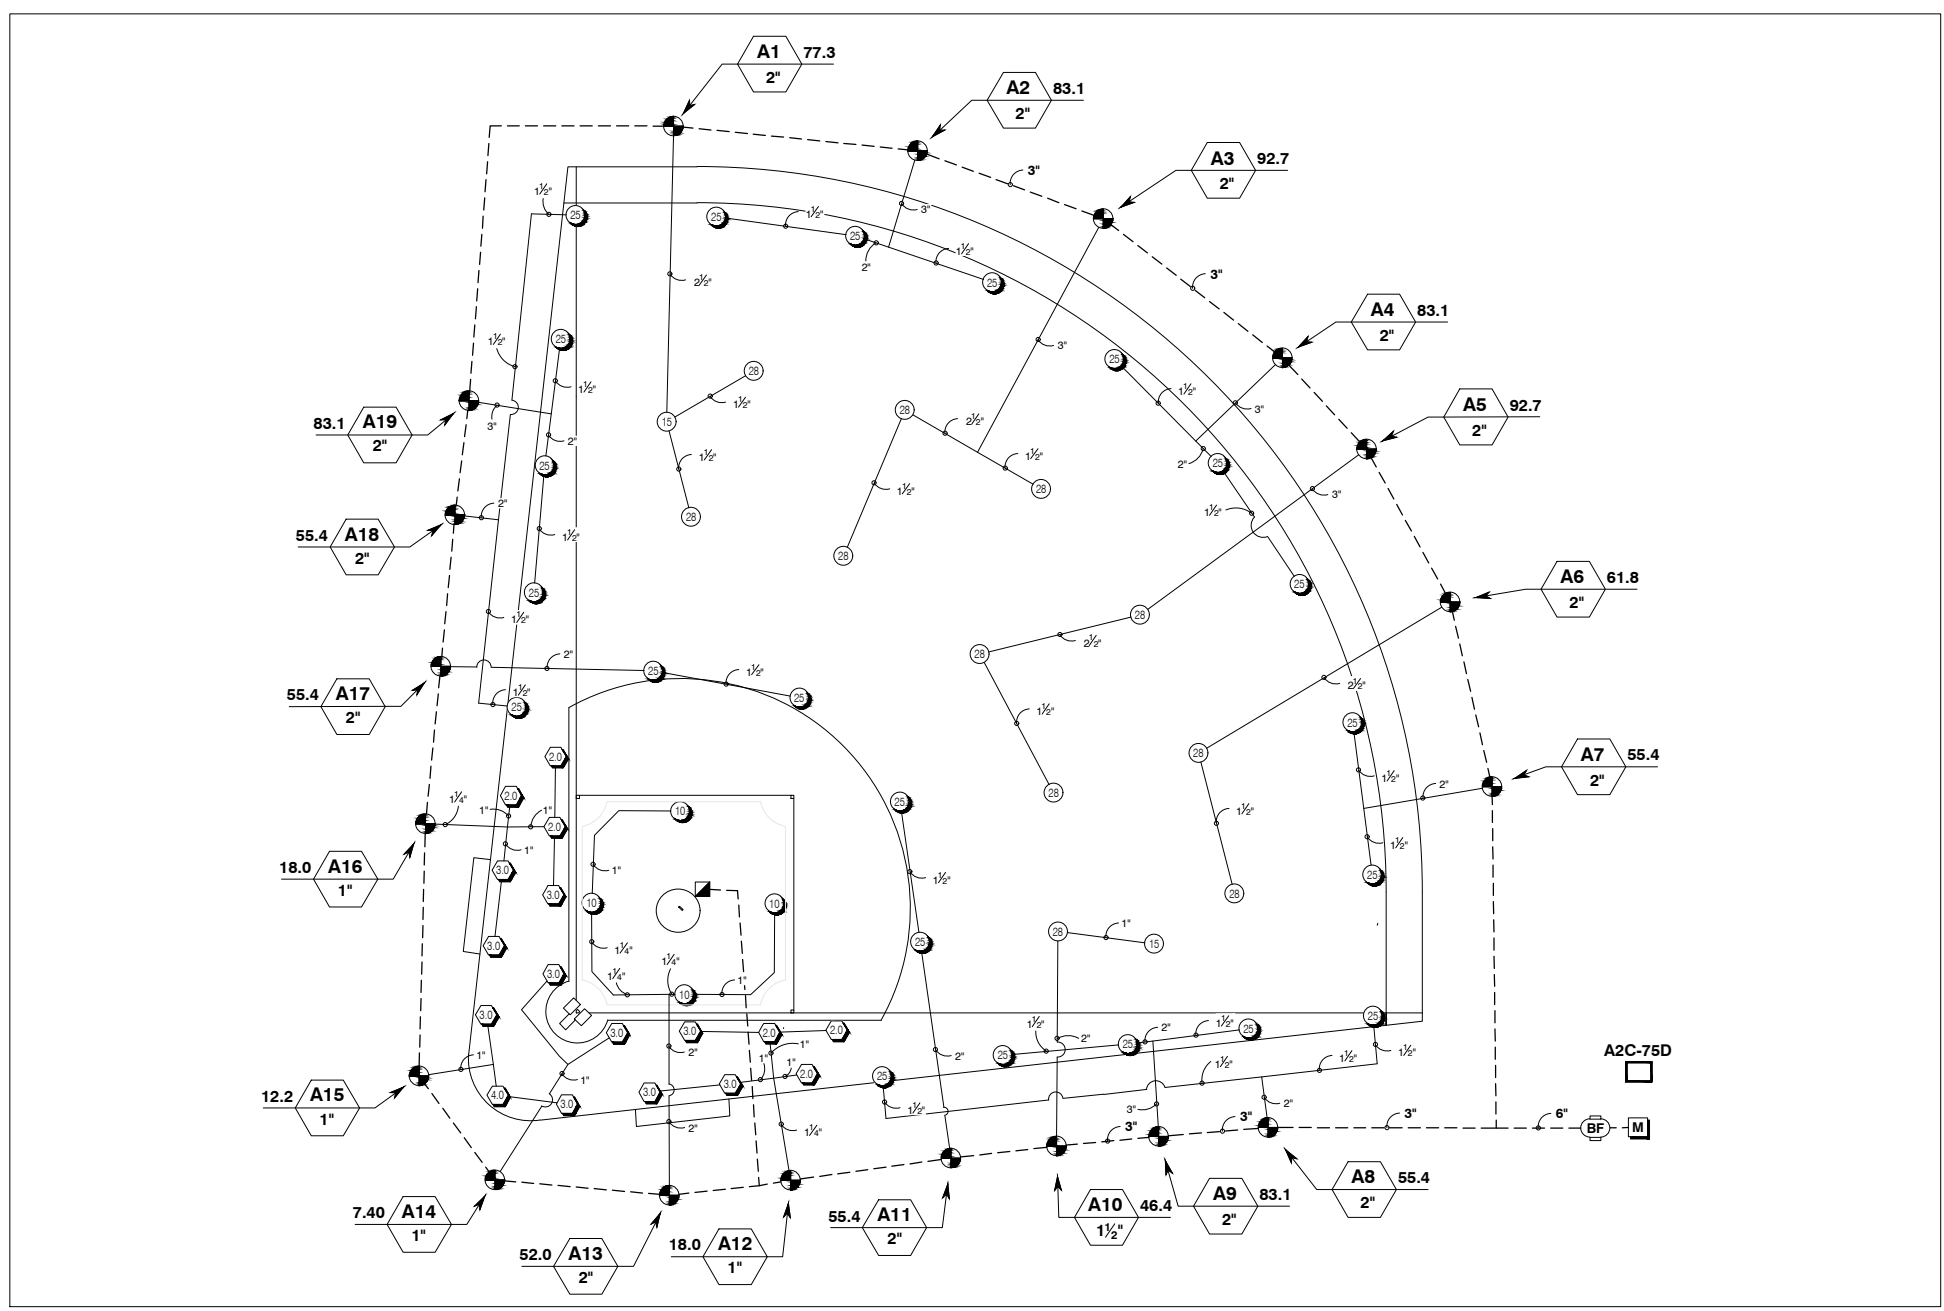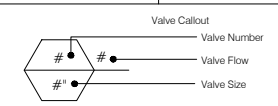

IRRIGATION LEGEND

SYMBOL	MANUFACTURER/MODEL/DESCRIPTION	QTY	PSI	GPM	RADIUS
	Hunter I-20-06-SS Turf Rotor, 6.0" Pop-Up, Adjustable and Full Circle. Stainless Steel Riser, Drain Check Valve, Standard Nozzle.	6	65	2.30	28"
	Hunter I-20-06-SS Turf Rotor, 6.0" Pop-Up, Adjustable and Full Circle. Stainless Steel Riser, Drain Check Valve, Standard Nozzle.	10	65	3.70	35"
	Hunter I-20-06-SS Turf Rotor, 6.0" Pop-Up, Adjustable and Full Circle. Stainless Steel Riser, Drain Check Valve, Standard Nozzle.	1	65	4.80	36"
	Hunter I-50-06-SS Turf Rotor, 6.0" Pop-Up, Adjustable to Full Circle, Drain Check Valve, Stainless Steel Riser, 1" Female NPT Inlet Threads, Standard Nozzle.	4	80	13.0	45"
	Hunter I-50-06-SS Turf Rotor, 6.0" Pop-Up, Adjustable to Full Circle, Drain Check Valve, Stainless Steel Riser, 1" Female NPT Inlet Threads, Standard Nozzle.	22	80	27.7	61"
	Hunter I-50-06-SS-ON Turf Rotor, 6.0" Pop-Up, Adjustable to Full Circle, Drain Check Valve, Stainless Steel Riser, 1" Female NPT Inlet Threads, Dual Opposing Nozzle.	2	80	15.5	51"
	Hunter I-50-06-SS-ON Turf Rotor, 6.0" Pop-Up, Adjustable to Full Circle, Drain Check Valve, Stainless Steel Riser, 1" Female NPT Inlet Threads, Dual Opposing Nozzle.	11	80	30.9	64"

Hunter Industries offers this plan as a general guide for estimating purposes and offers no indemnity, expressed or implied, for projects installed from this plan. Consult a qualified irrigation designer to account for system and site variables.

TECHNICAL ASSISTANCE
1-800-319-4796
WWW.HUNTERINDUSTRIES.COM