



RUGBY FIELD (METRIC)



I-50 ROTOR
NON-LOOPED MAIN LINE LAYOUT

HUNTER INDUSTRIES
1940 DIAMOND STREET
SAN MARCOS, CALIFORNIA 92078

SHEET
1 of 2

VALVE IDENTIFICATION GUIDE

| SYMBOL | MANUFACTURER/MODEL/DESCRIPTION | QTY |
|--------|--|---------|
| | Hunter ICV-G 50mm 25 mm, 40 mm, 50 mm, and 80 mm Plastic Electric Remote Control Valves, Globe Configuration, with NPT Threaded Inlet/Outlet, for Commercial/Municipal Use. | 15 |
| | Hunter A2C-75D-SS 75-Station Decoder controller in a stainless steel wall mount enclosure. | 1 |
| | Water Meter 50mm | 1 |
| | Irrigation Lateral Line: PVC Class 200 SDR 21 50 | 1,776 m |
| | Irrigation Lateral Line: PVC Class 200 SDR 21 65 | 304.0 m |
| | Irrigation Lateral Line: PVC Class 200 SDR 21 80 | 749.0 m |
| | Irrigation Lateral Line: PVC Class 200 SDR 21 100 | 1,401 m |
| | Irrigation Mainline: PVC Schedule 40 80 | 66.5 m |
| | Irrigation Mainline: PVC Schedule 40 100 | 476.7 m |

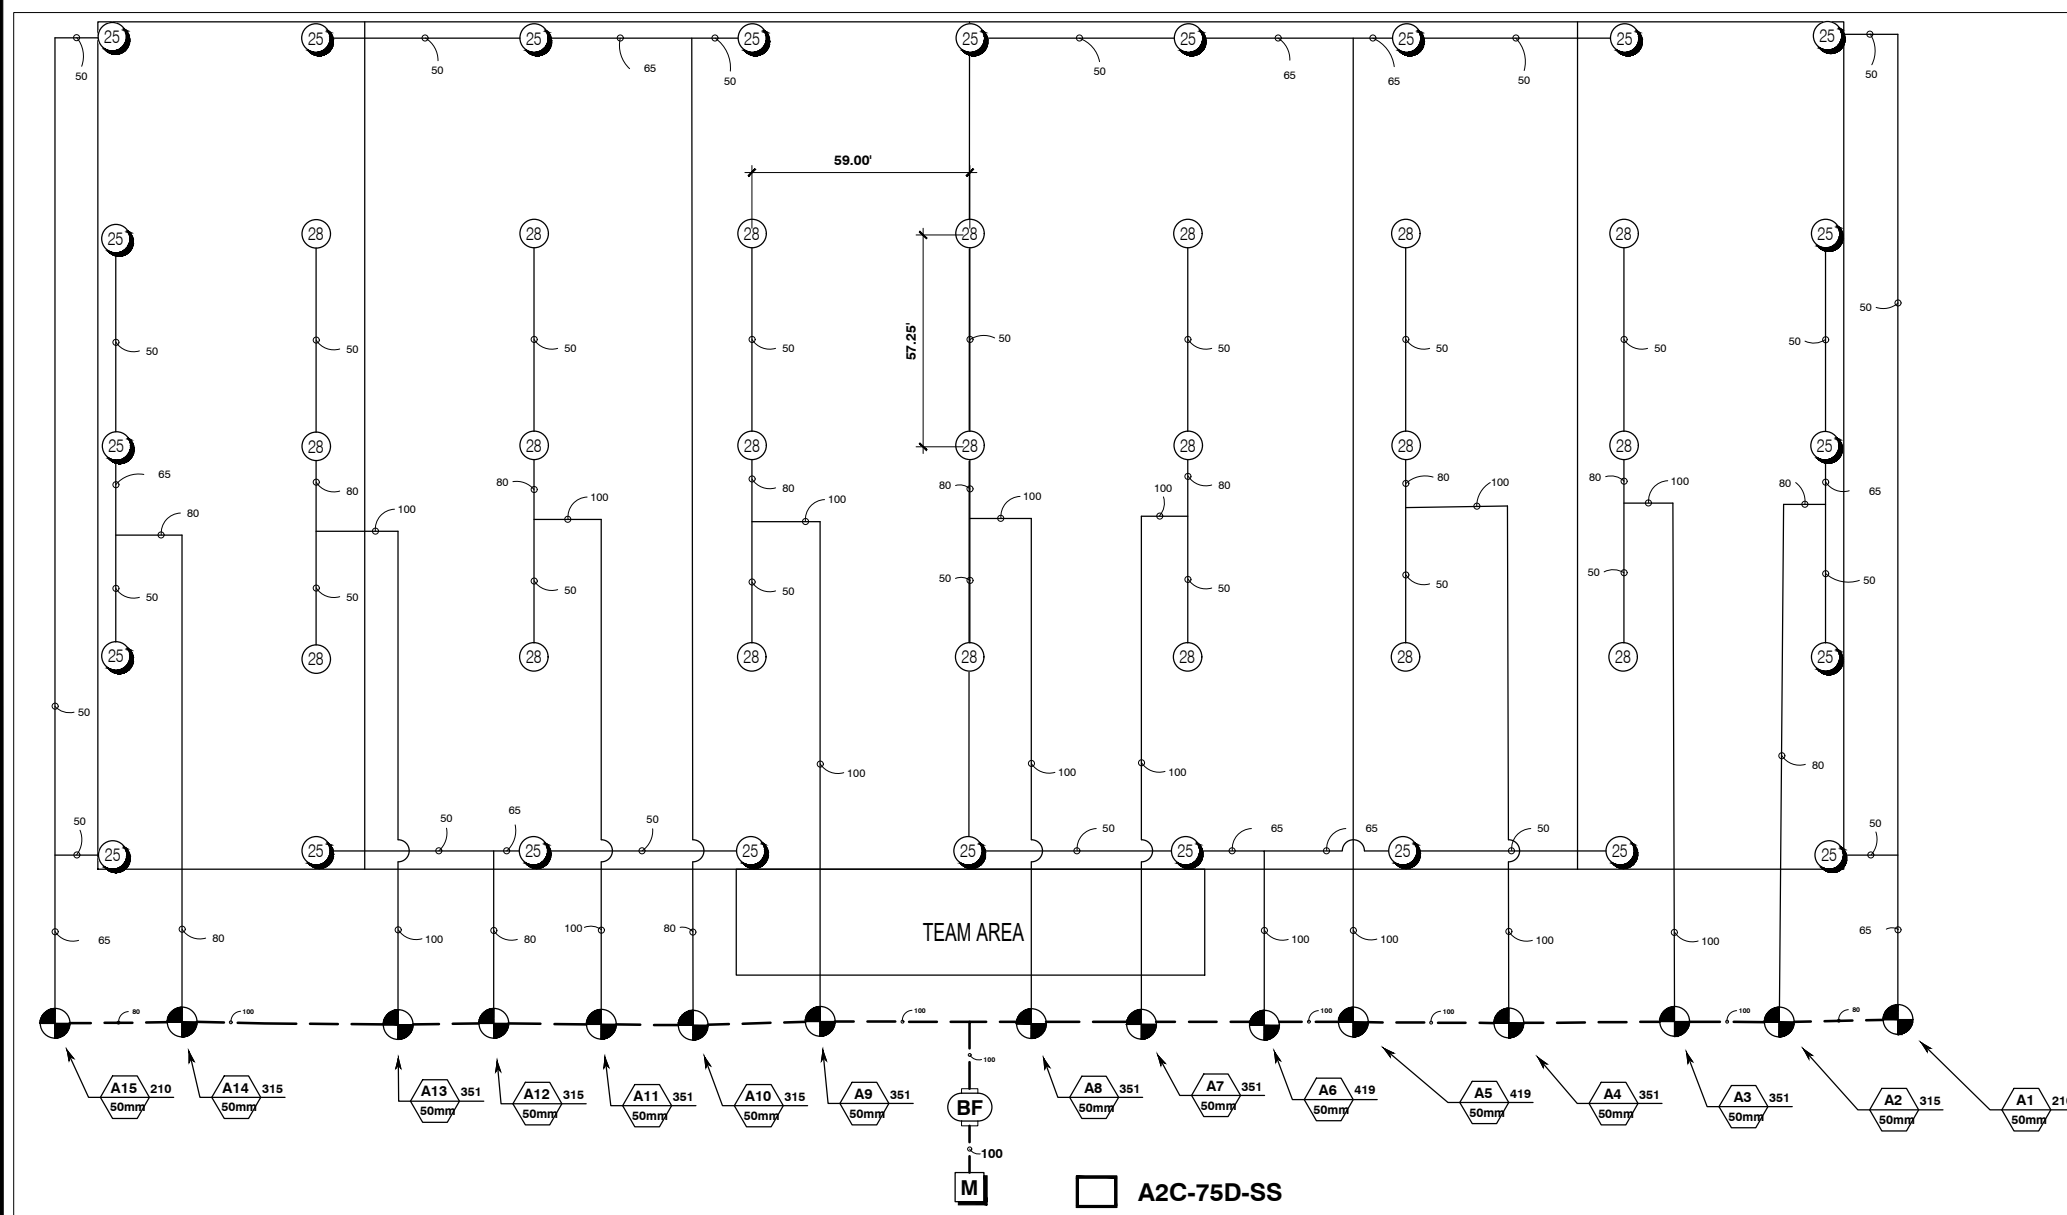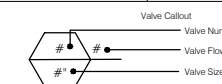

IRRIGATION LEGEND

| SYMBOL | MANUFACTURER/MODEL/DESCRIPTION | QTY | kPa | l/min |
|--------|--|-----|-------|-------|
| | Hunter I-50-06-SS Turf Rotor, 15 cm Pop-Up. Adjustable to Full Circle. Drain Check Valve, Stainless Steel Riser, 25 mm Female NPT Inlet Threads, Standard Nozzle. | 24 | 551.6 | 104.9 |
| | Hunter I-50-06-SS-ON Turf Rotor, 15 cm Pop-Up. Adjustable to Full Circle. Drain Check Valve, Stainless Steel Riser, 25 mm Female NPT Inlet Threads, Dual Opposing Nozzle. | 21 | 551.6 | 117.0 |



Hunter Industries offers this plan as a general guide for estimating purposes and offers no indemnity, expressed or implied, for projects installed from this plan. Consult a qualified irrigation designer to account for system and site variables.

TECHNICAL ASSISTANCE
1-800-319-4796
WWW.HUNTERINDUSTRIES.COM