



IRIGATION LEGEND

SYMBOL	MANUFACTURER/MODEL/DESCRIPTION
	Hunter ICV-G 25mm 25 mm, 40 mm, 50 mm, and 80 mm Plastic Electric Remote Control Valves, Globe Configuration, with NPT Threaded Inlet/Outlet, for Commercial/Municipal Use.
	Hunter ICV-G 50mm 25 mm, 40 mm, 50 mm, and 80 mm Plastic Electric Remote Control Valves, Globe Configuration, with NPT Threaded Inlet/Outlet, for Commercial/Municipal Use.
	Hunter HQ-5LRC 25mm Quick coupler valve, yellow locking rubber cover, red brass and stainless steel, with 25 mm NPT inlet, 1-piece body.
	Watts 919QT 50mm Backflow reduced pressure zone
	Hunter A2C-75D-SS 75-Station Decoder controller in a stainless steel wall mount enclosure.
	Water Meter 50mm
	Irrigation Lateral Line: PVC Class 200 SDR 21 25
	Irrigation Lateral Line: PVC Class 200 SDR 21 40
	Irrigation Lateral Line: PVC Class 200 SDR 21 50
	Irrigation Lateral Line: PVC Class 200 SDR 21 65
	Irrigation Lateral Line: PVC Class 200 SDR 21 80
	Irrigation Mainline: PVC Class 315 SDR 13.5 65
	Irrigation Mainline: PVC Class 315 SDR 13.5 100

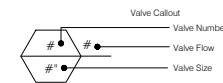


VALVE IDENTIFICATION GUIDE

SYMBOL	MANUFACTURER/MODEL/DESCRIPTION	QTY	kPa	l/min
	Hunter I-20-06-SS-PRB Turf Rotor, 15 cm Pop-Up. Adjustable and Full Circle. Stainless Steel Riser. Drain Check Valve. Standard Nozzle. Pressure Regulating Body.	12	310.3	7.6
	Hunter I-50-06-SS Turf Rotor, 15 cm Pop-Up. Adjustable to Full Circle. Drain Check Valve, Stainless Steel Riser, 25 mm Female NPT Inlet Threads, Standard Nozzle.	18	551.6	104.9
	Hunter I-50-06-SS-ON Turf Rotor, 15 cm Pop-Up. Adjustable to Full Circle. Drain Check Valve, Stainless Steel Riser, 25 mm Female NPT Inlet Threads, Dual Opposing Nozzle.	9	551.6	117.0

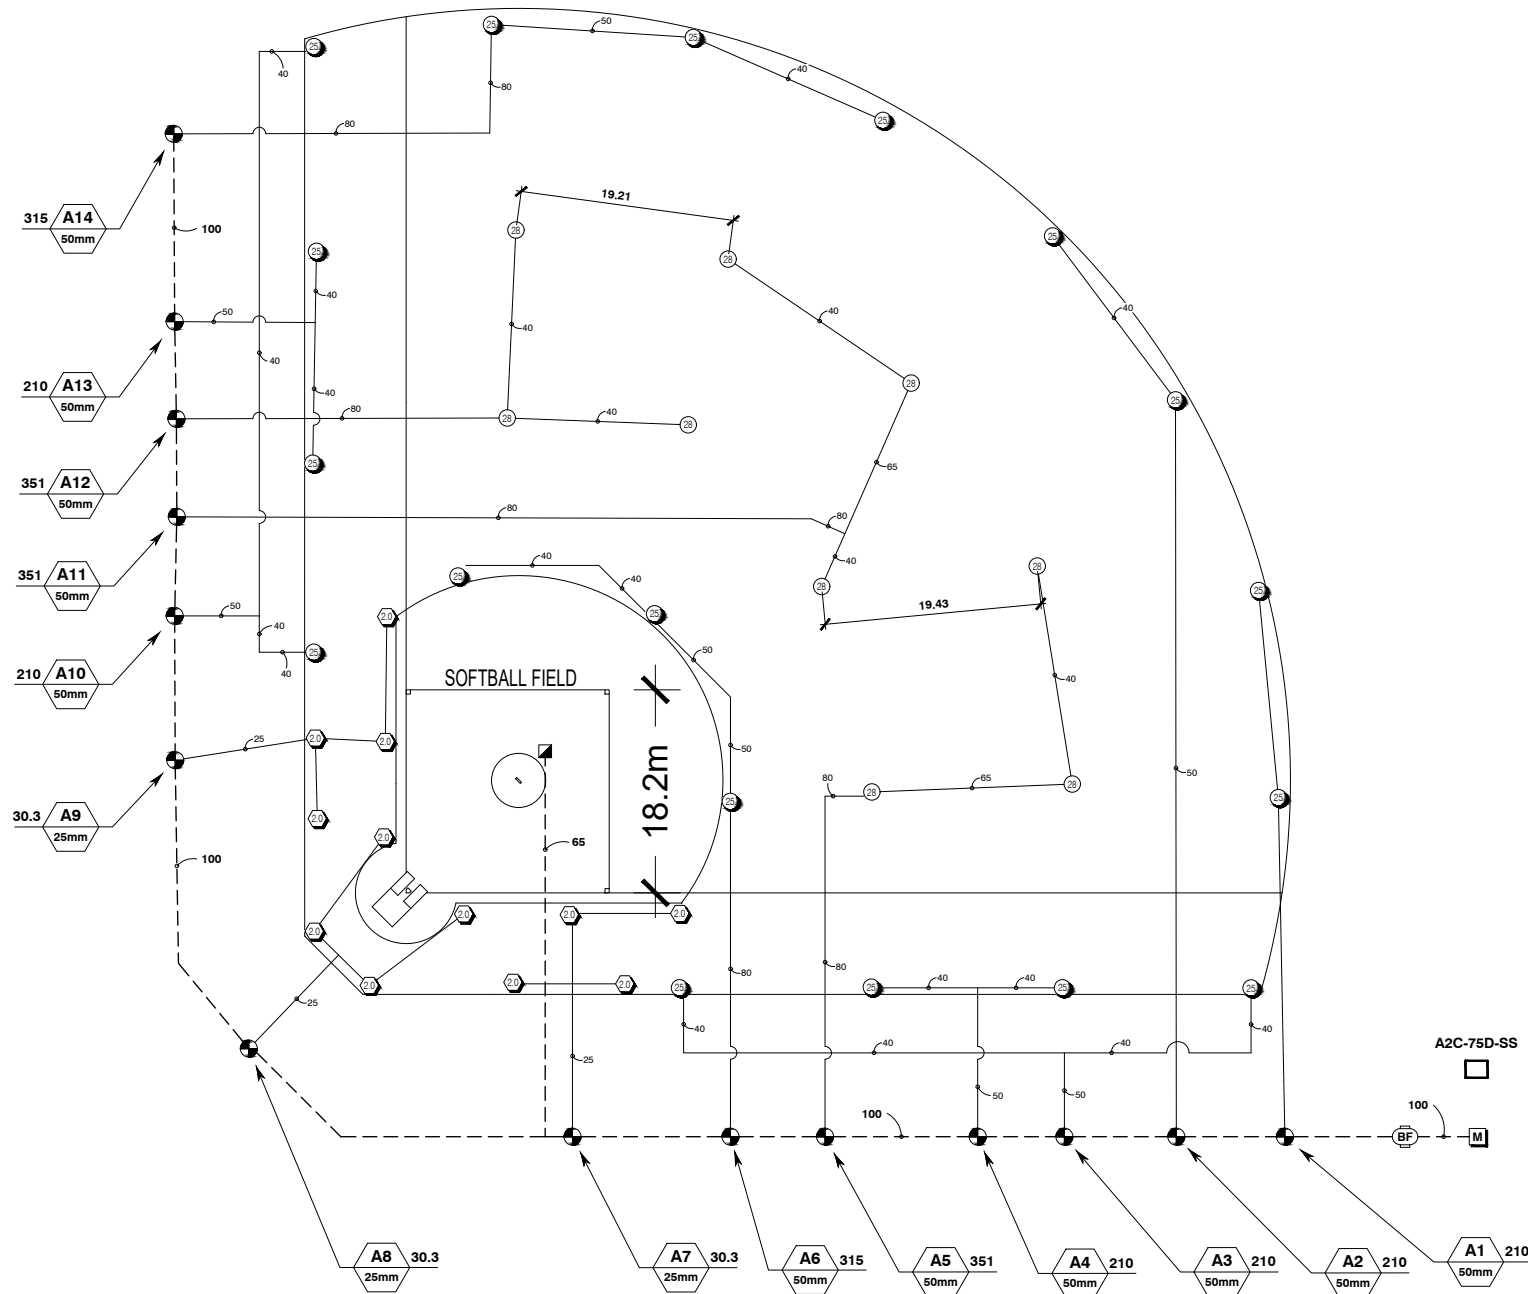

Scale: 1:500

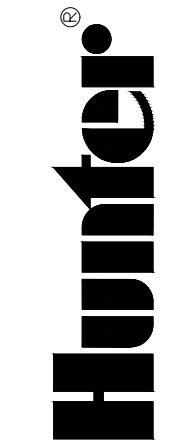

SOFTBALL FIELD
 I-40 ROTOR - FIVE ROW DESIGN
 LOOPED MAIN LINE LAYOUT

HUNTER INDUSTRIES
 1940 DIAMOND STREET
 SAN MARCOS, CALIFORNIA 92078

SHEET
 1 of 2

TECHNICAL ASSISTANCE
 1-800-319-4796
 WWW.HUNTERINDUSTRIES.COM